

Ground Floor Plan

Drawing Revisions			
ISSUE	DATE	REVISION	BY
-	-	-	-

General Notes
 This drawing is to be read in conjunction with the standard technical specification and other documentation as deemed necessary.
 SETTING OUT:
 All dimensions are taken from brickwork / blockwork face and plasterboard face of stud partitions

CONSTRUCTION

Do Not Scale!
 All Dimensions Are In Millimetres Unless Otherwise Stated
 If In Doubt Ask!

TETLOW KING
 ARCHITECTS & URBAN DESIGNERS
 Lone Barn Studios, Stonbridge Lane, Romsey, Hampshire SO51 0HE
 Tel: (01794) 517333 Fax: (01794) 515517 Email: mail@tetlowking.co.uk

PROJECT:
 BROADWATER RISE
 GUILDFORD

DRG TITLE:
 PLOT 1
 GROUND FLOOR LAYOUT


JOB NO: CD0901-08	DRG NO: 1-015	REV: -
----------------------	------------------	-----------

SCALE: 1:50	DRN BY: GE
----------------	---------------

DATE: 04/2009	CKD BY:
------------------	---------



TILLINGBOURNE CONSTRUCTION
 PARKLANDS FARM
 SHERE
 GUILDFORD
 SURREY GU5 9JQ
 TEL: (01483) 229090
 FAX: (01483) 229095
 This drawing is copyright

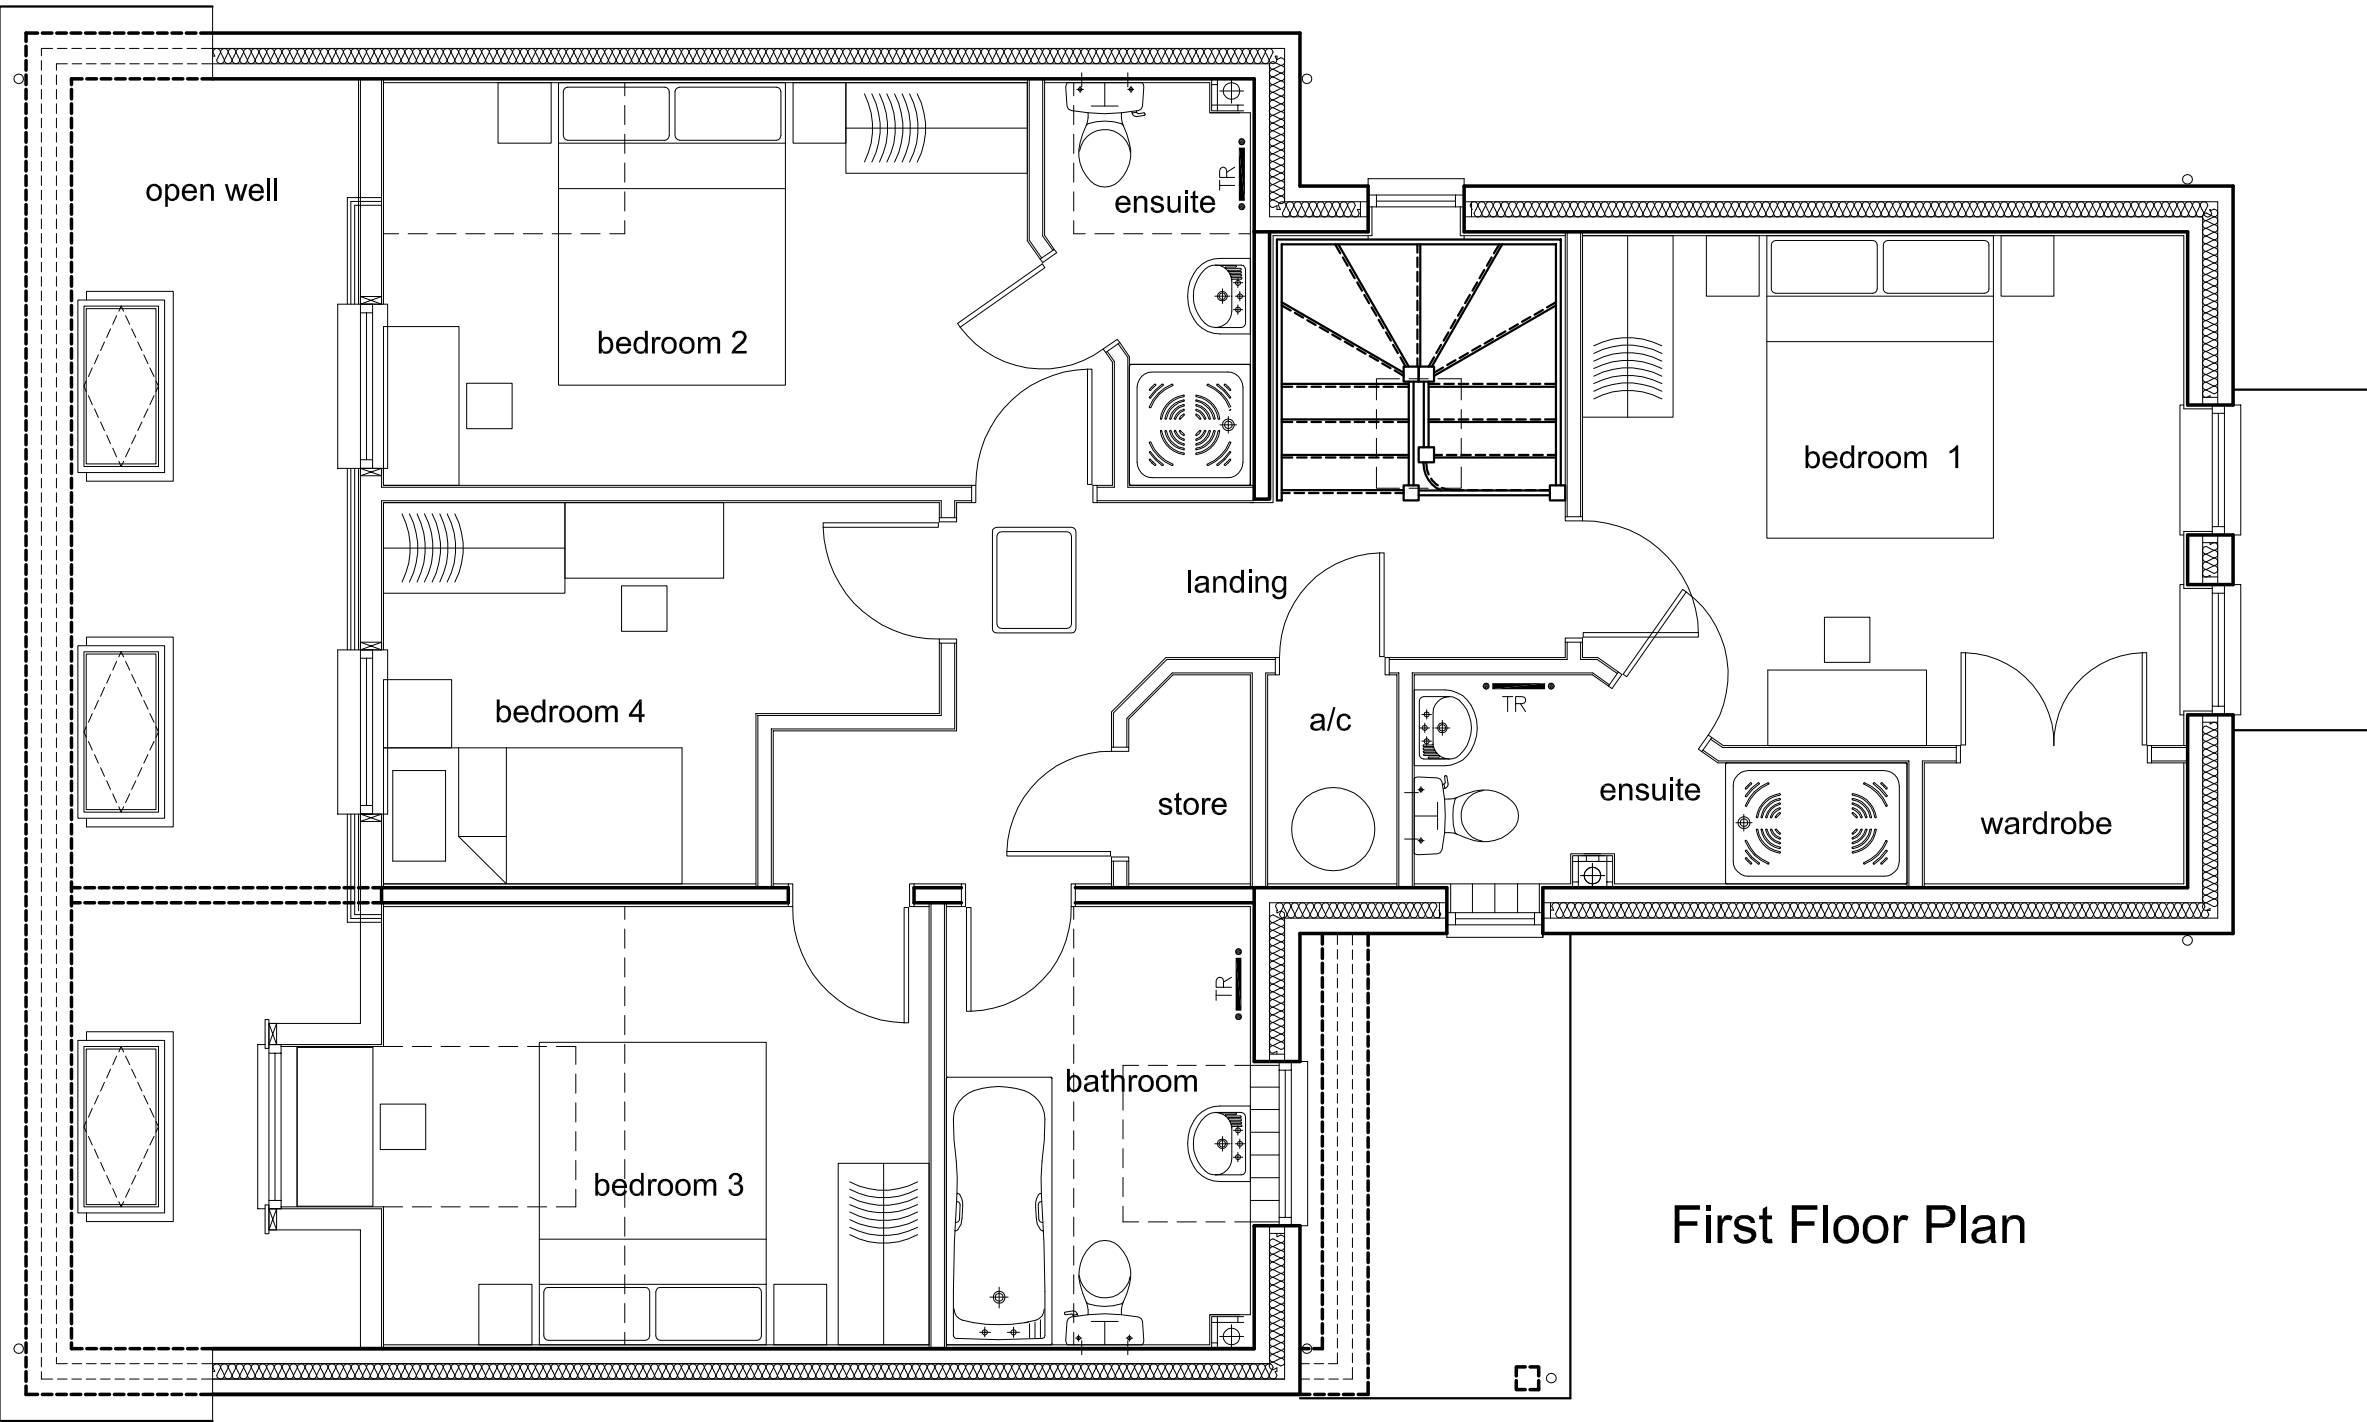

First Floor Plan

Drawing Revisions			
ISSUE	DATE	REVISION	BY
-	-	-	-

General Notes
 This drawing is to be read in conjunction with the standard technical specification and other documentation as deemed necessary.
 SETTING OUT:
 All dimensions are taken from brickwork / blockwork face and plasterboard face of stud partitions

CONSTRUCTION

Do Not Scale!
 All Dimensions Are In Millimetres Unless Otherwise Stated
 If In Doubt Ask!

TETLOW KING
 ARCHITECTS & URBAN DESIGNERS
 Lone Barn Studios, Stonbridge Lane, Romsey, Hampshire SO51 0HE
 Tel: (01794) 517333 Fax: (01794) 515517 Email: mail@tetlowking.co.uk

PROJECT:
 BROADWATER RISE
 GUILDFORD

DRG TITLE:
 PLOT 1
 FIRST FLOOR LAYOUT

JOB NO: CD0901-08	DRG NO: 1-016	REV: -
SCALE: 1:50	DRN BY: GE	
DATE: 04/2009	CKD BY:	

TILLINGBOURNE CONSTRUCTION
 TILLINGBOURNE CONSTRUCTION
 PARKLANDS FARM
 SHERE
 GUILDFORD
 SURREY GU5 9JQ
 TEL: (01483) 229090
 FAX: (01483) 229095
 This drawing is copyright