

Drawing Revisions			
ISSUE	DATE	REVISION	BY
-	-	-	-

General Notes
 This drawing is to be read in conjunction with the standard technical specification and other documentation as deemed necessary.

SETTING OUT:
 All dimensions are taken from brickwork / blockwork face and plasterboard face of stud partitions

CONSTRUCTION

Do Not Scale!
 All Dimensions Are In Millimetres Unless Otherwise Stated
 If In Doubt Ask!

TETLOW KING
ARCHITECTS & URBAN DESIGNERS
 Lone Barn Studios, Stanbridge Lane, Romsey, Hampshire SO51 0HE
 Tel: (01794) 517333 Fax: (01794) 515517 Email: mail@tetlowking.co.uk

PROJECT:
 BROADWATER RISE
 GUILDFORD

DRG TITLE:
 PLOTS 2 & 3
 GROUND FLOOR LAYOUT

JOB NO: CD0901-08	DRG NO: 2/3-015	REV: -
----------------------	--------------------	-----------


SCALE: 1:50	DRN BY: GE	CKD BY:
----------------	---------------	---------

DATE: 04/2009	CKD BY:	REV:
------------------	---------	------



TILLINGBOURNE CONSTRUCTION
 PARKLANDS FARM
 SHERE
 GUILDFORD
 SURREY GU5 9JQ
 TEL: (01483) 229090
 FAX: (01483) 229095
 This drawing is copyright

Refer to Technical Specification
for Construction Notes and Details

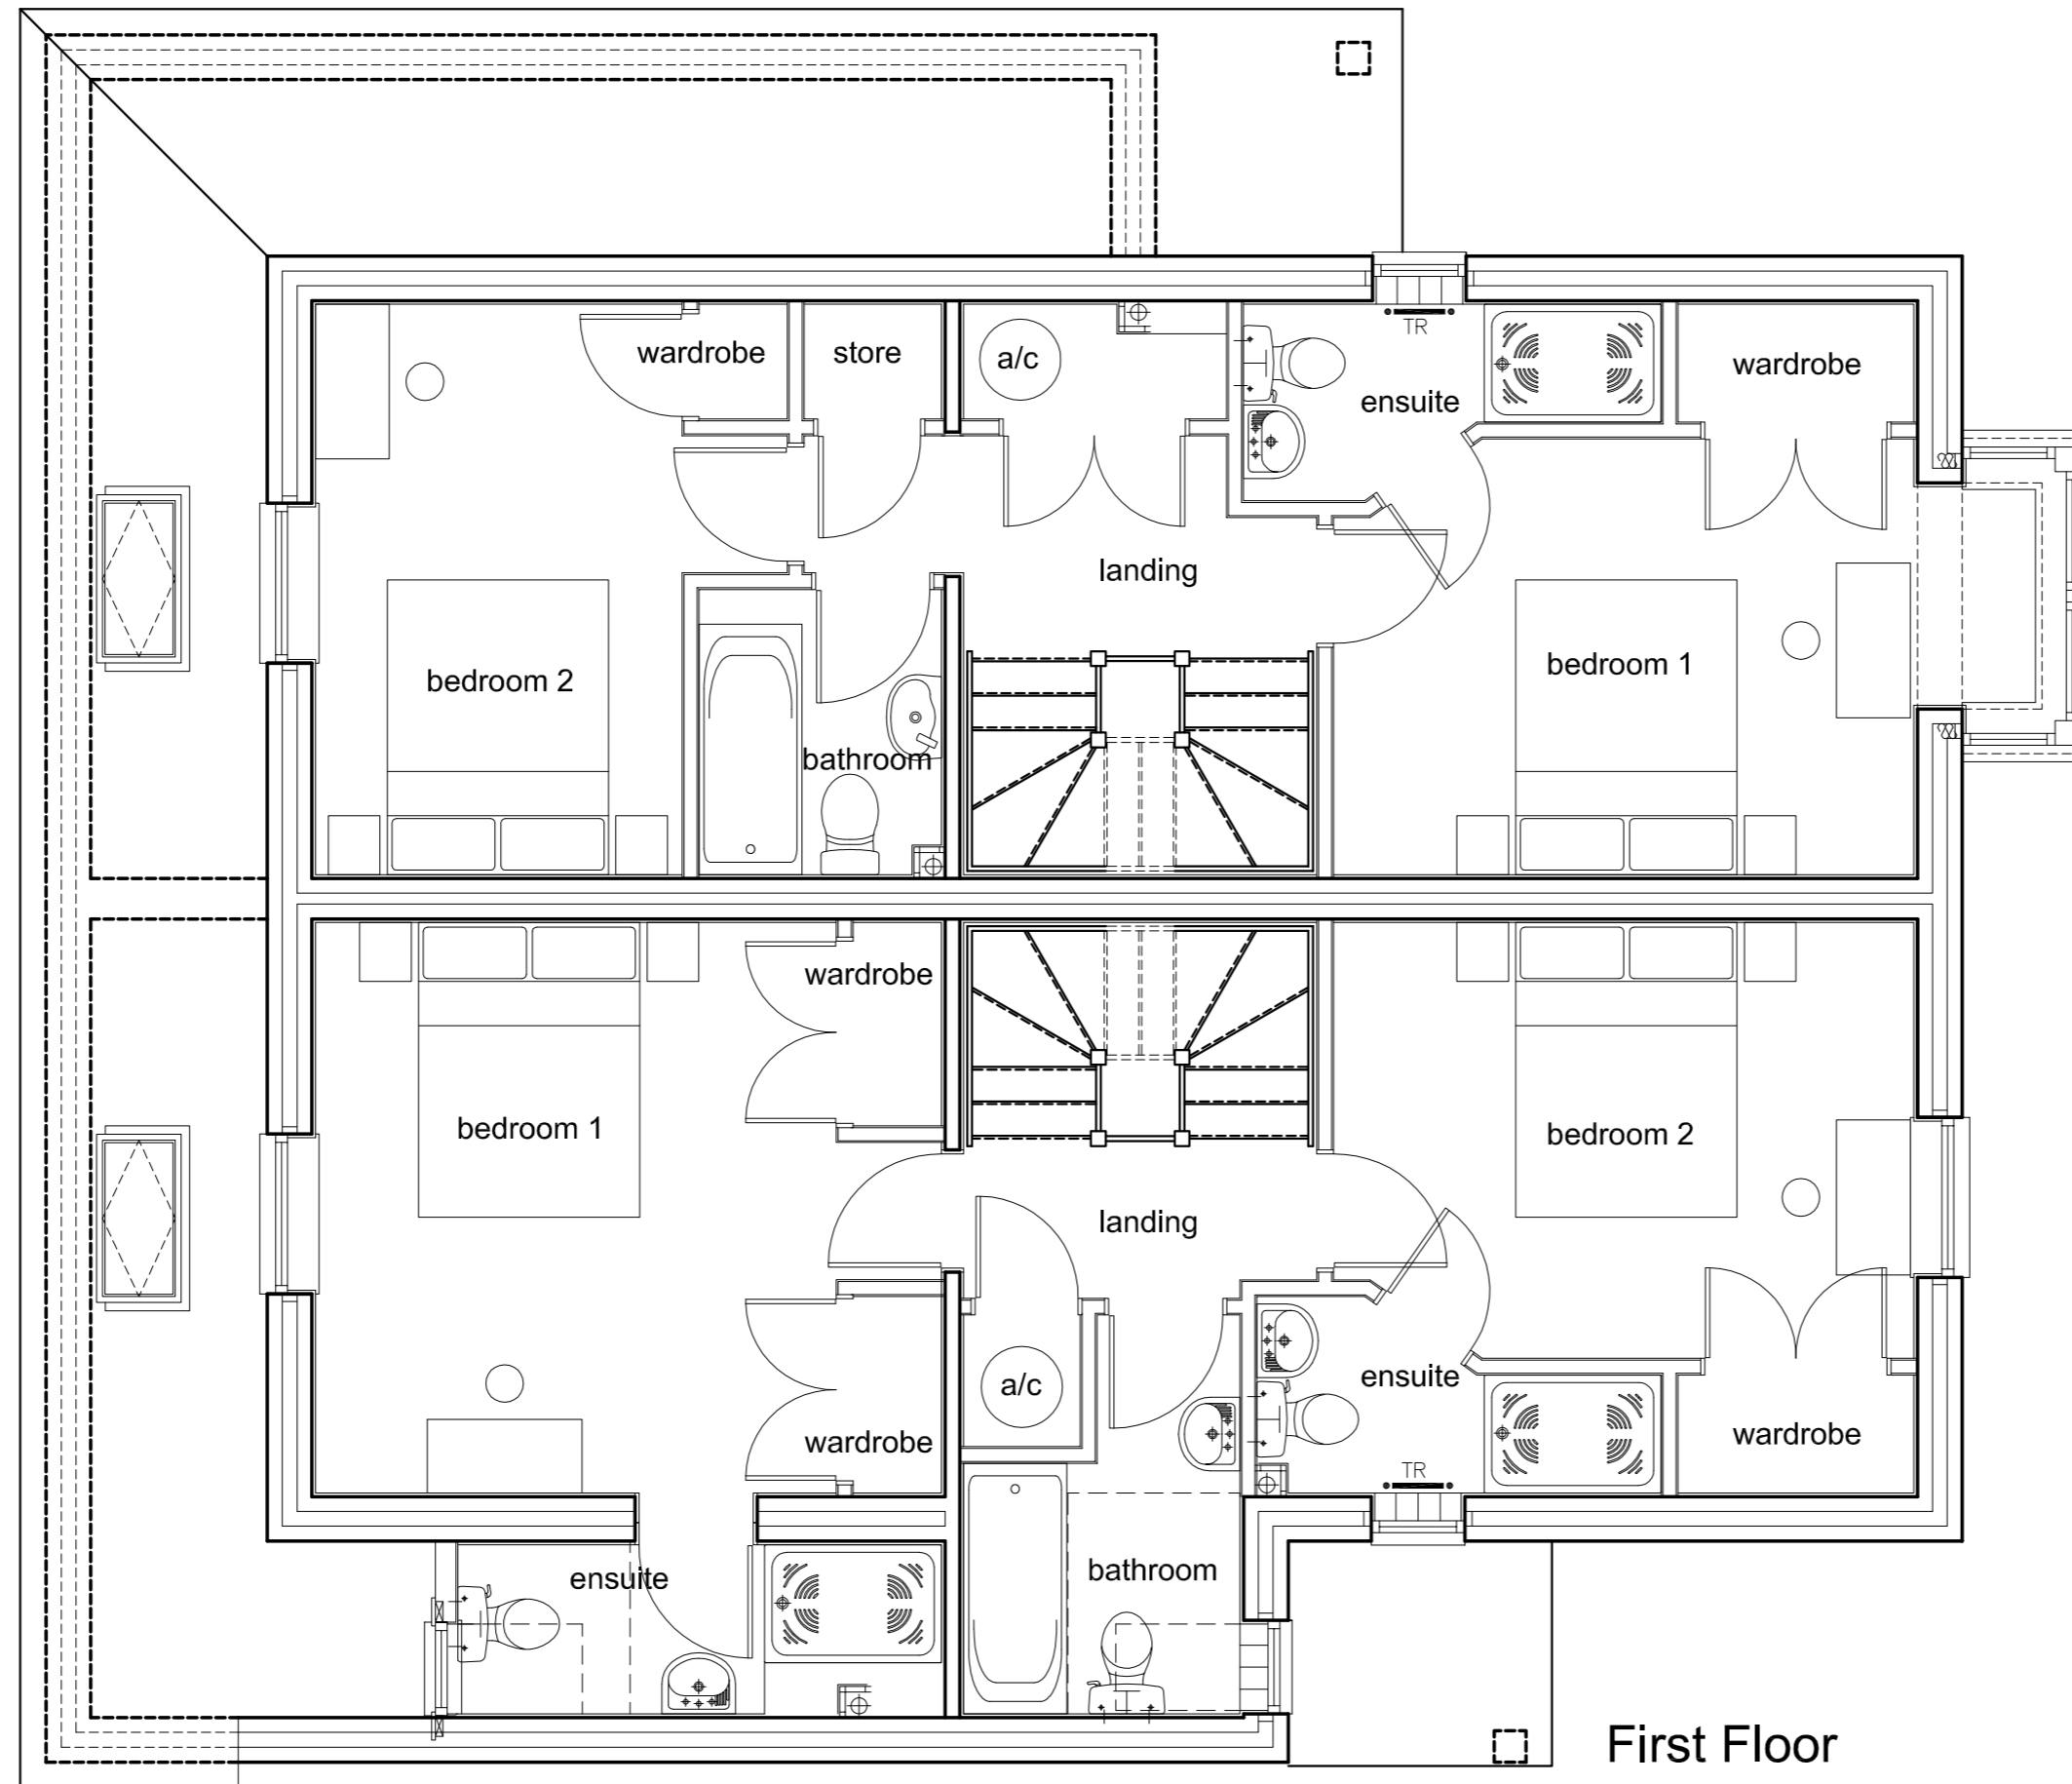

Drawing Revisions			
ISSUE	DATE	REVISION	BY
-	-	-	-

General Notes
This drawing is to be read in conjunction with the standard technical specification and other documentation as deemed necessary.
SETTING OUT:
All dimensions are taken from brickwork / blockwork face and plasterboard face of stud partitions

CONSTRUCTION

Do Not Scale!
All Dimensions Are In Millimetres Unless Otherwise Stated
If In Doubt Ask!

TETLOW KING
ARCHITECTS & URBAN DESIGNERS
Lone Barn Studios, Stanbridge Lane, Romsey, Hampshire SO51 0HE
Tel: (01794) 517333 Fax: (01794) 515517 Email: mail@tetlowking.co.uk

PROJECT:
BROADWATER RISE
GUILDFORD

DRG TITLE:
PLOTS 2 & 3
FIRST FLOOR LAYOUT

JOB NO:	DRG NO:	REV:
CD0901-08	2/3-016	-


SCALE:	DRN BY:
1:50	GE

DATE:	CKD BY:
04/2009	



TILLINGBOURNE CONSTRUCTION
PARKLANDS FARM
SHERE
GUILDFORD
SURREY GU5 9JQ
TEL: (01483) 229090
FAX: (01483) 229095
This drawing is copyright

Refer to Technical Specification
for Construction Notes and Details

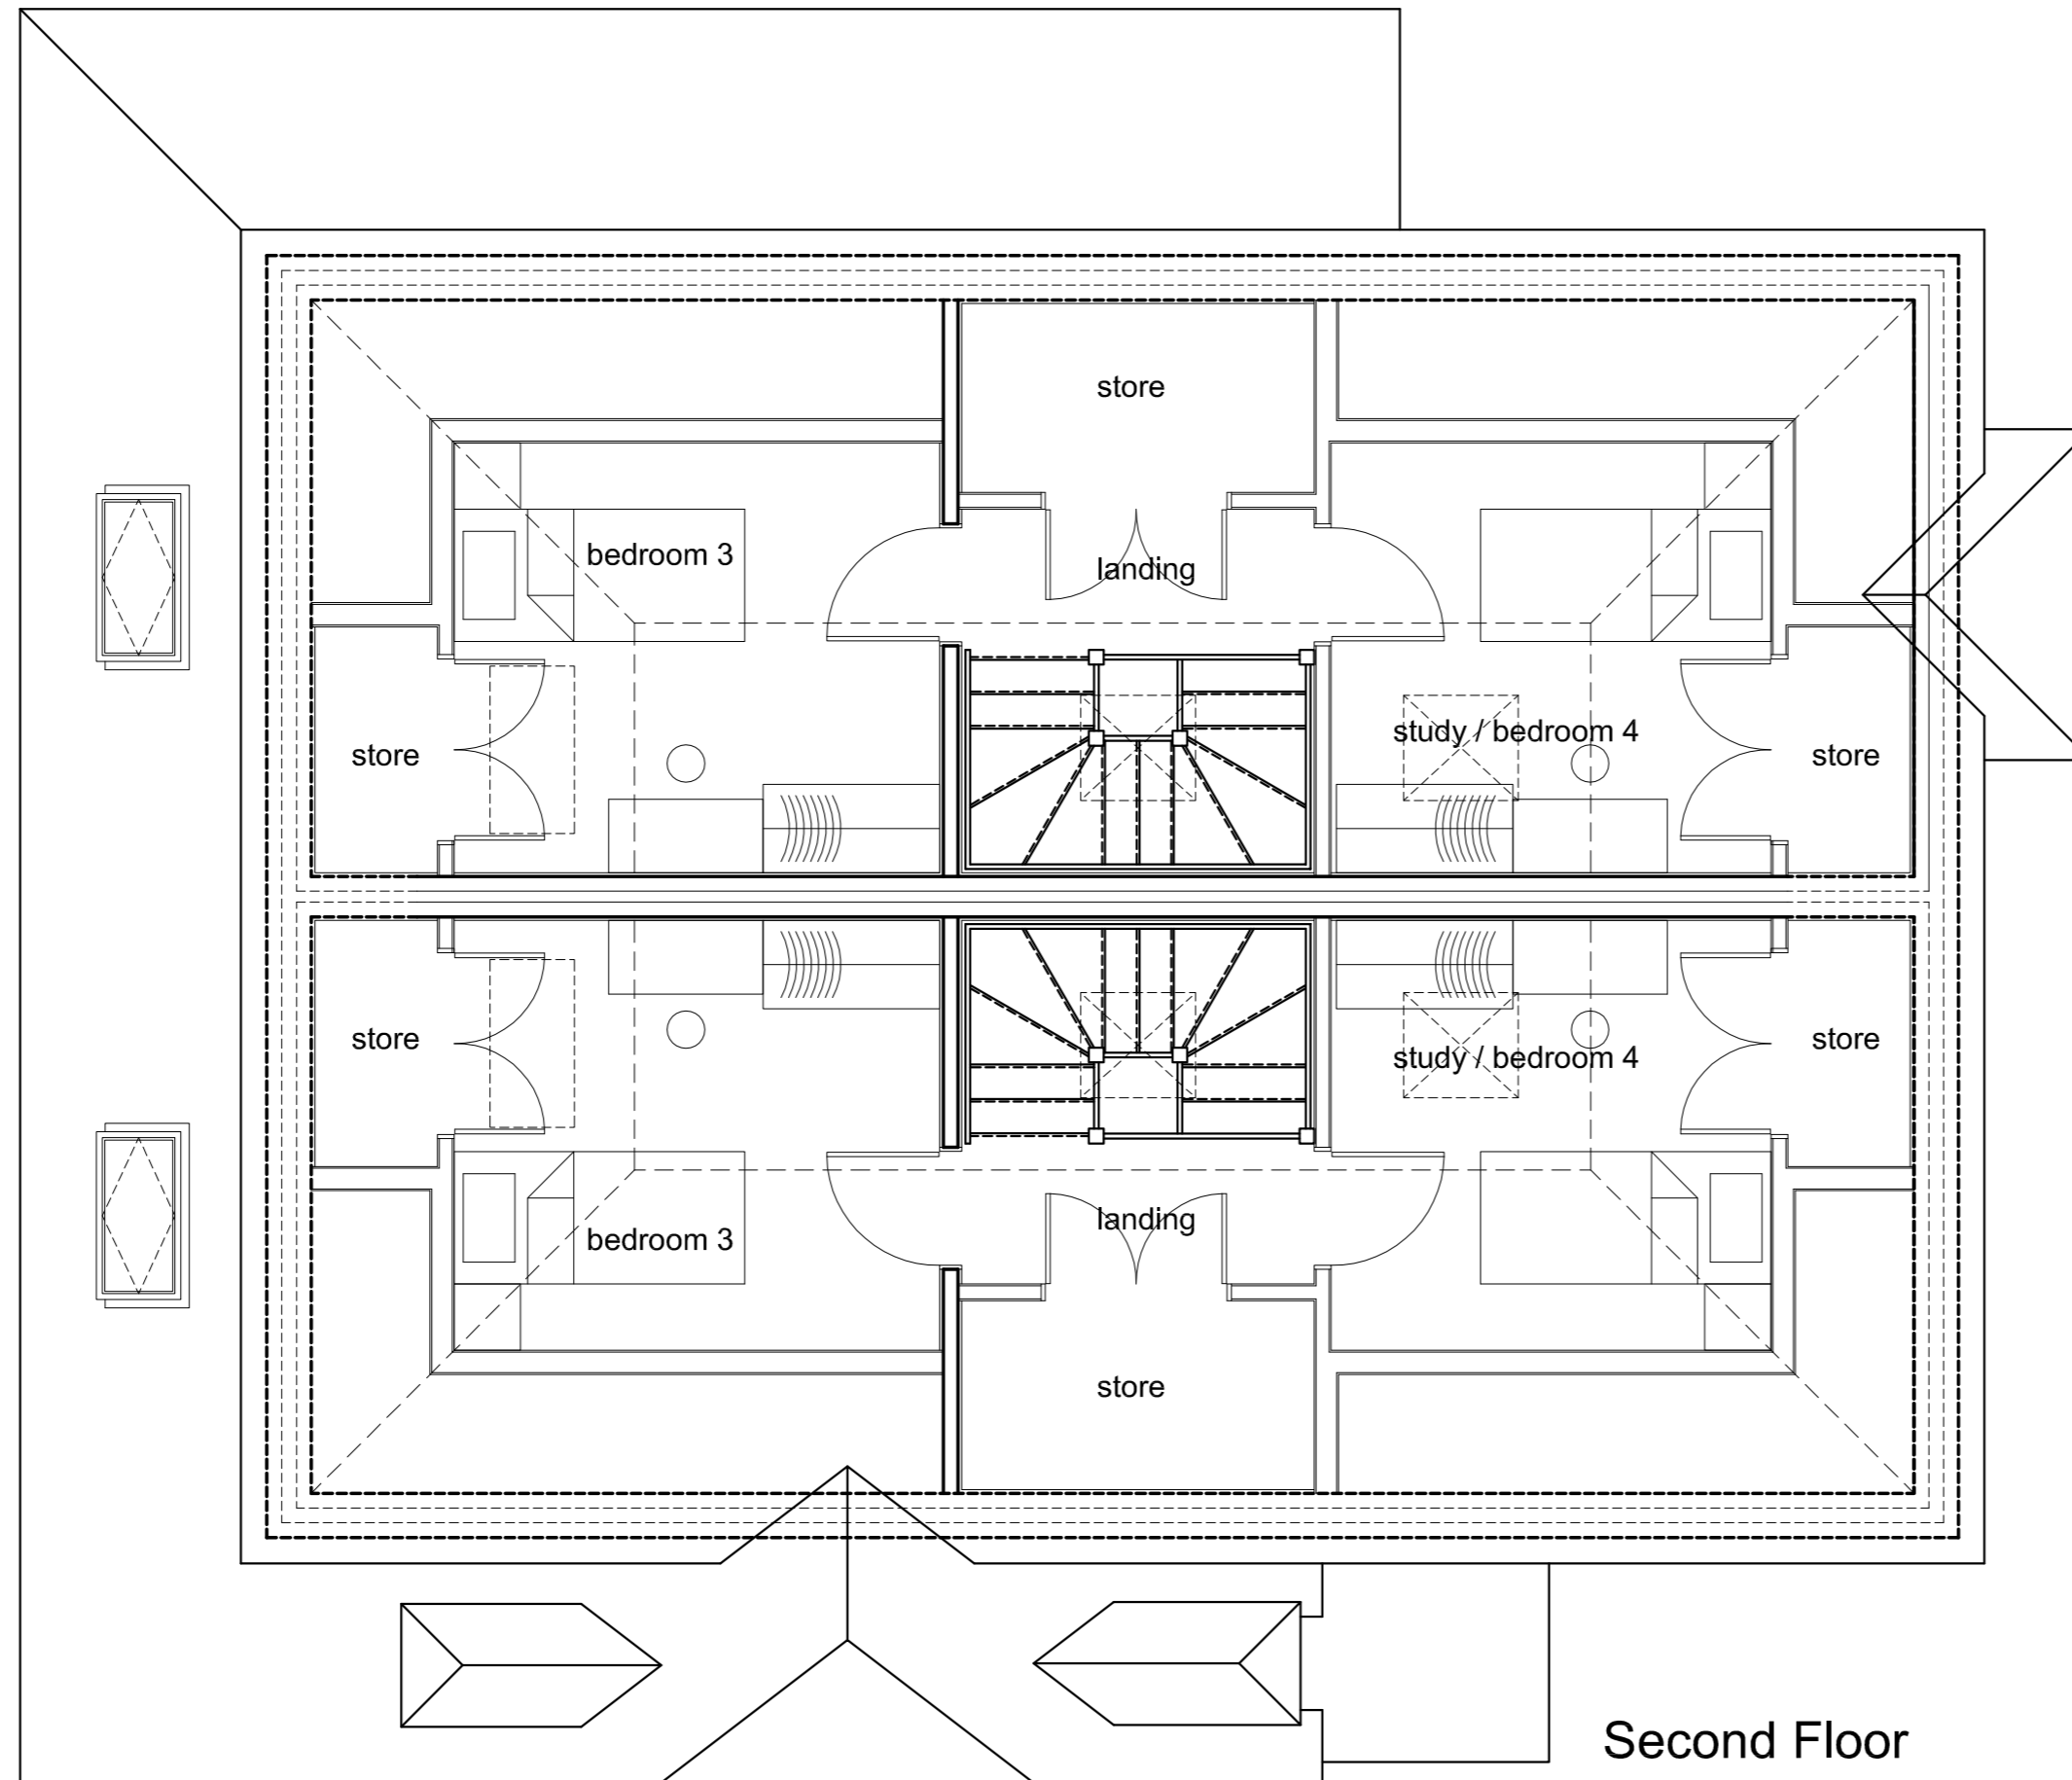

Drawing Revisions			
ISSUE	DATE	REVISION	BY
-	-	-	-

General Notes
This drawing is to be read in conjunction with the standard technical specification and other documentation as deemed necessary.
SETTING OUT:
All dimensions are taken from brickwork / blockwork face and plasterboard face of stud partitions

CONSTRUCTION

Do Not Scale!
All Dimensions Are In Millimetres Unless Otherwise Stated
If In Doubt Ask!

TETLOW KING
ARCHITECTS & URBAN DESIGNERS
Lone Barn Studios, Stanbridge Lane, Romsey, Hampshire SO51 0HE
Tel: (01794) 517333 Fax: (01794) 515517 Email: mail@tetlowking.co.uk

PROJECT:
BROADWATER RISE
GUILDFORD

DRG TITLE:
PLOTS 2 & 3
SECOND FLOOR LAYOUT

JOB NO: CD0901-08	DRG NO: 2/3-017	REV: -
----------------------	--------------------	-----------

SCALE: 1:50	DRN BY: GE
----------------	---------------

DATE: 04/2009	CKD BY:
------------------	---------



TILLINGBOURNE CONSTRUCTION
PARKLANDS FARM
SHERE
GUILDFORD
SURREY GU5 9JQ
TEL: (01483) 229090
FAX: (01483) 229095
This drawing is copyright